



- All dimensions and levels are to be checked on site.
- Any discrepancies are to be reported to the architect before any work commences
- This drawing shall not be scaled to ascertain any dimensions. Work to figured dimensions only.
- This drawing shall not be reproduced without express written permission from AEW.
- Title overlay drawings and ownership boundaries are produced using all reasonable endeavors. AEW cannot be responsible for the accuracy or scale discrepancy of base plans supplied to them.
- All works are to be undertaken in accordance with Building Regulations and the latest British Standards.
- All proprietary materials and products are to be used strictly in accordance with the manufacturers recommendations.

CDM 2015


Client notified of duties:
Principal Designer:
Unless noted below, all known hazards have been highlighted on the drawing:

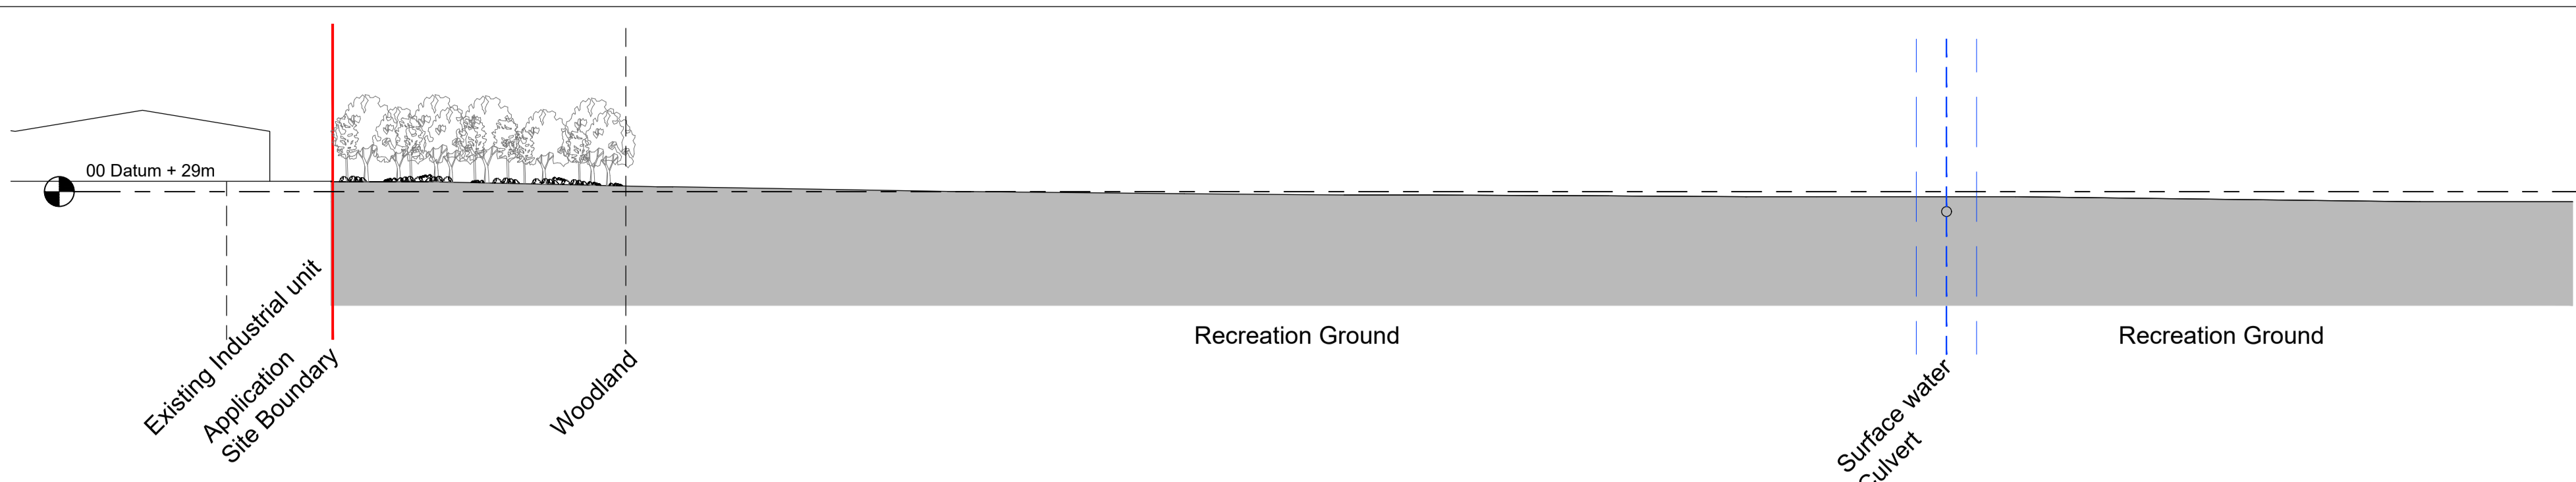


Existing Section A-A - 1:500

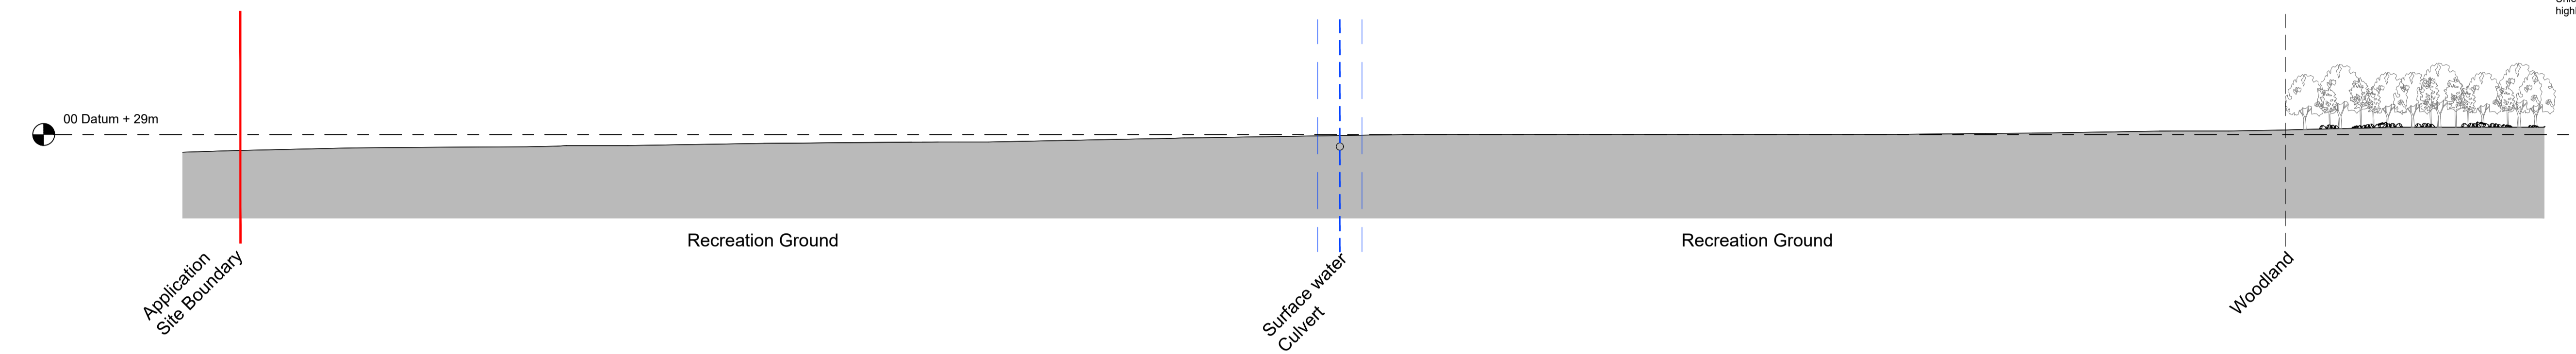


Existing Section B-B - 1:500

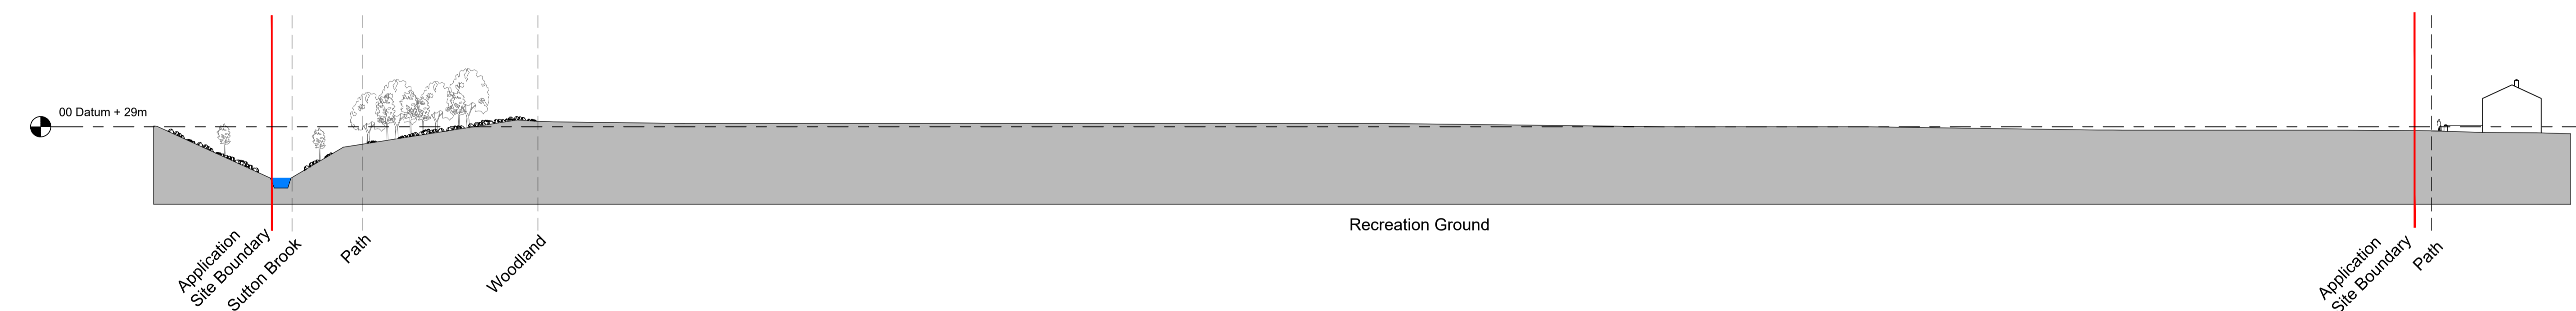


Existing Section C-C - 1:500

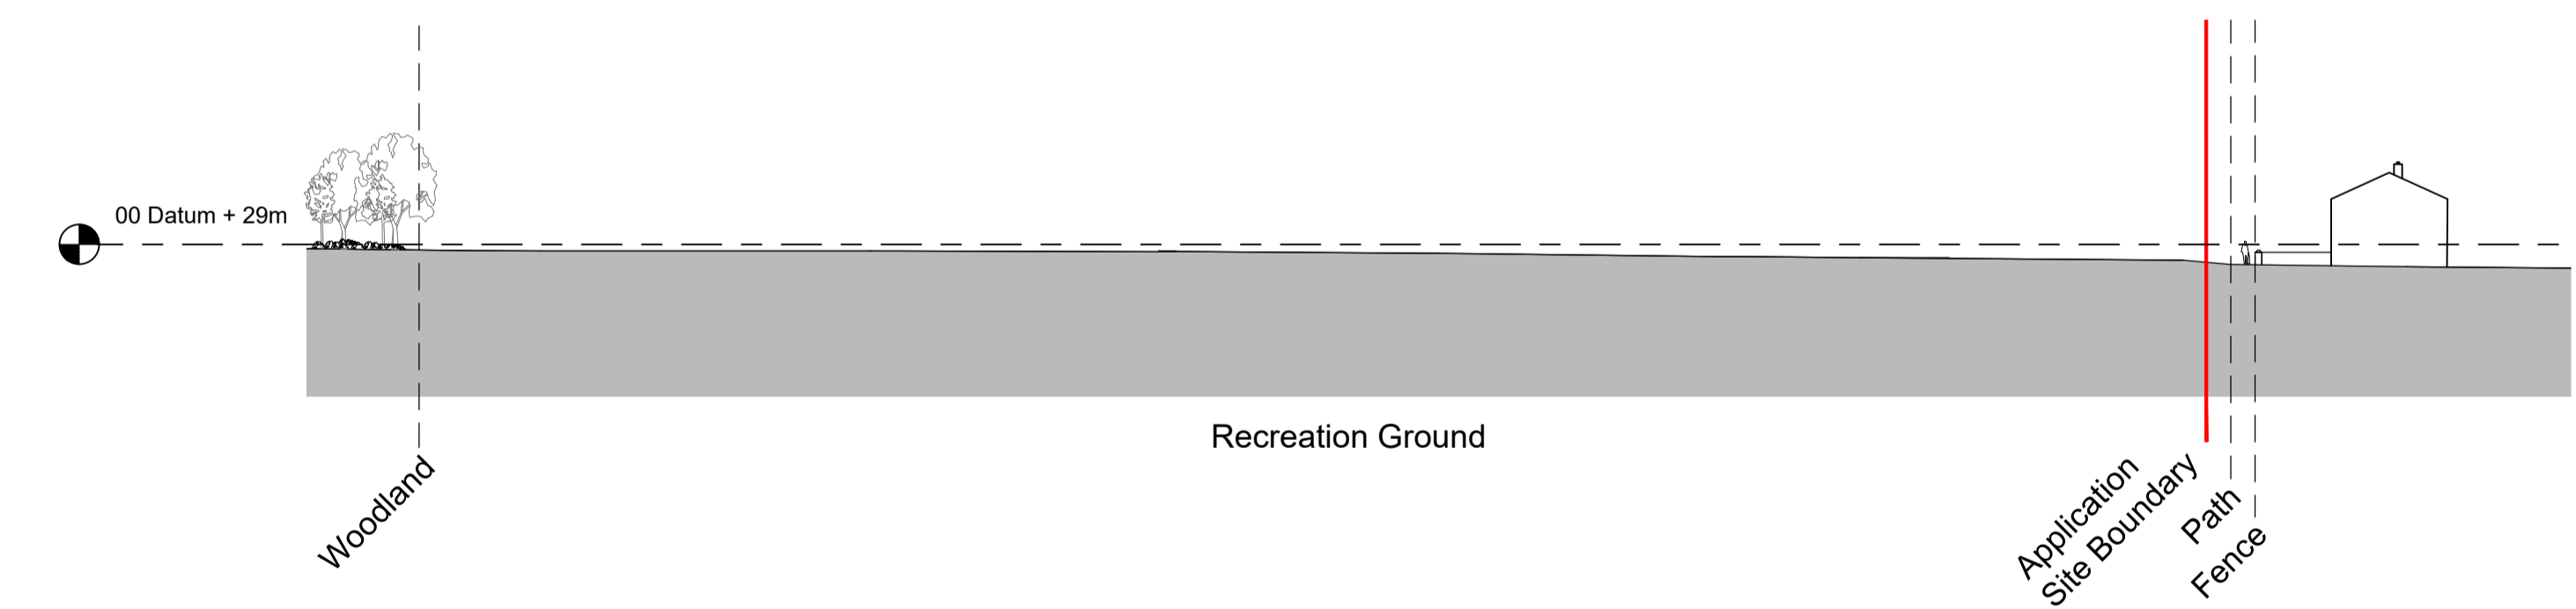

Existing Section D-D - 1:500

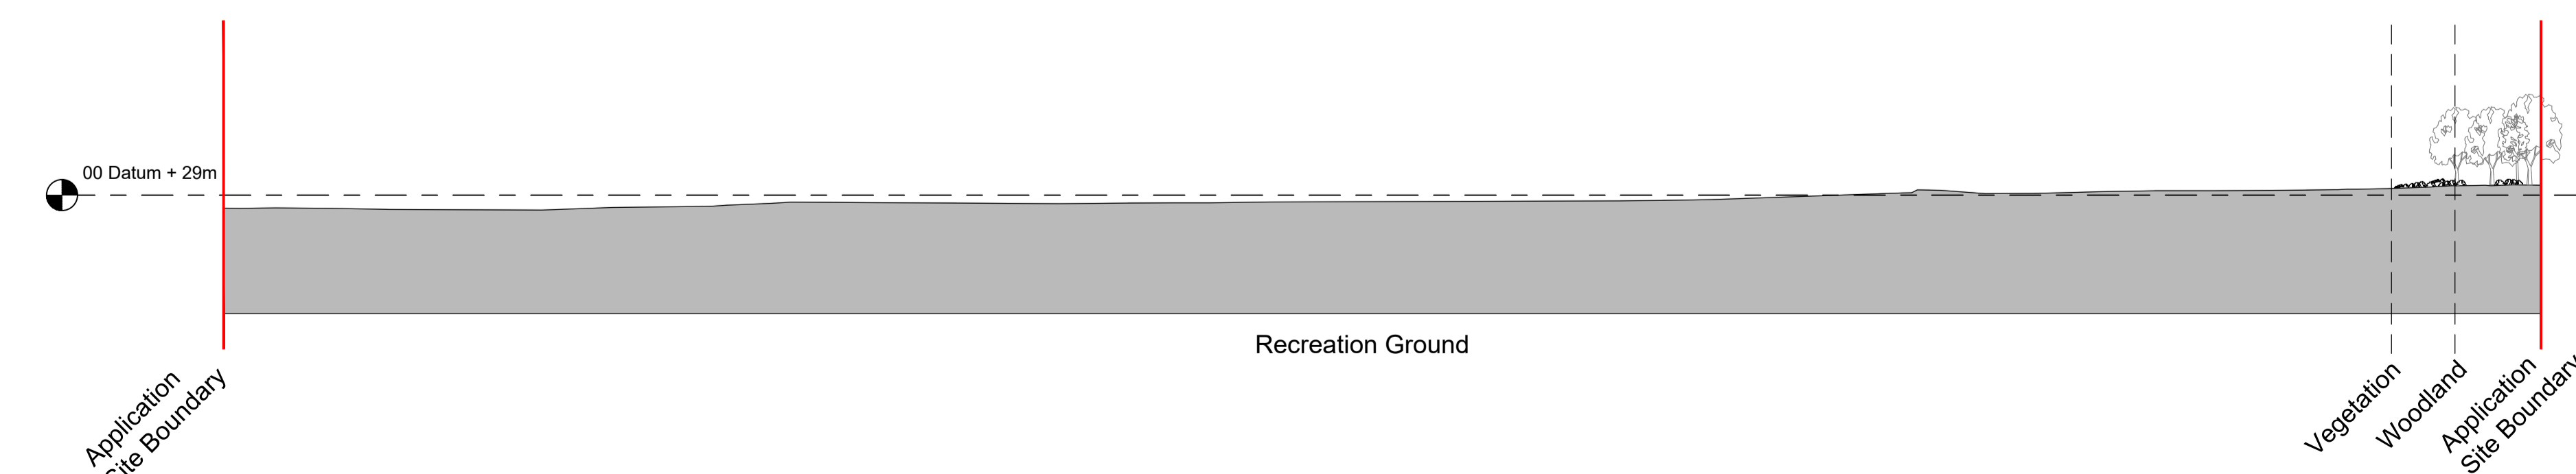

Existing Section E-E - 1:500

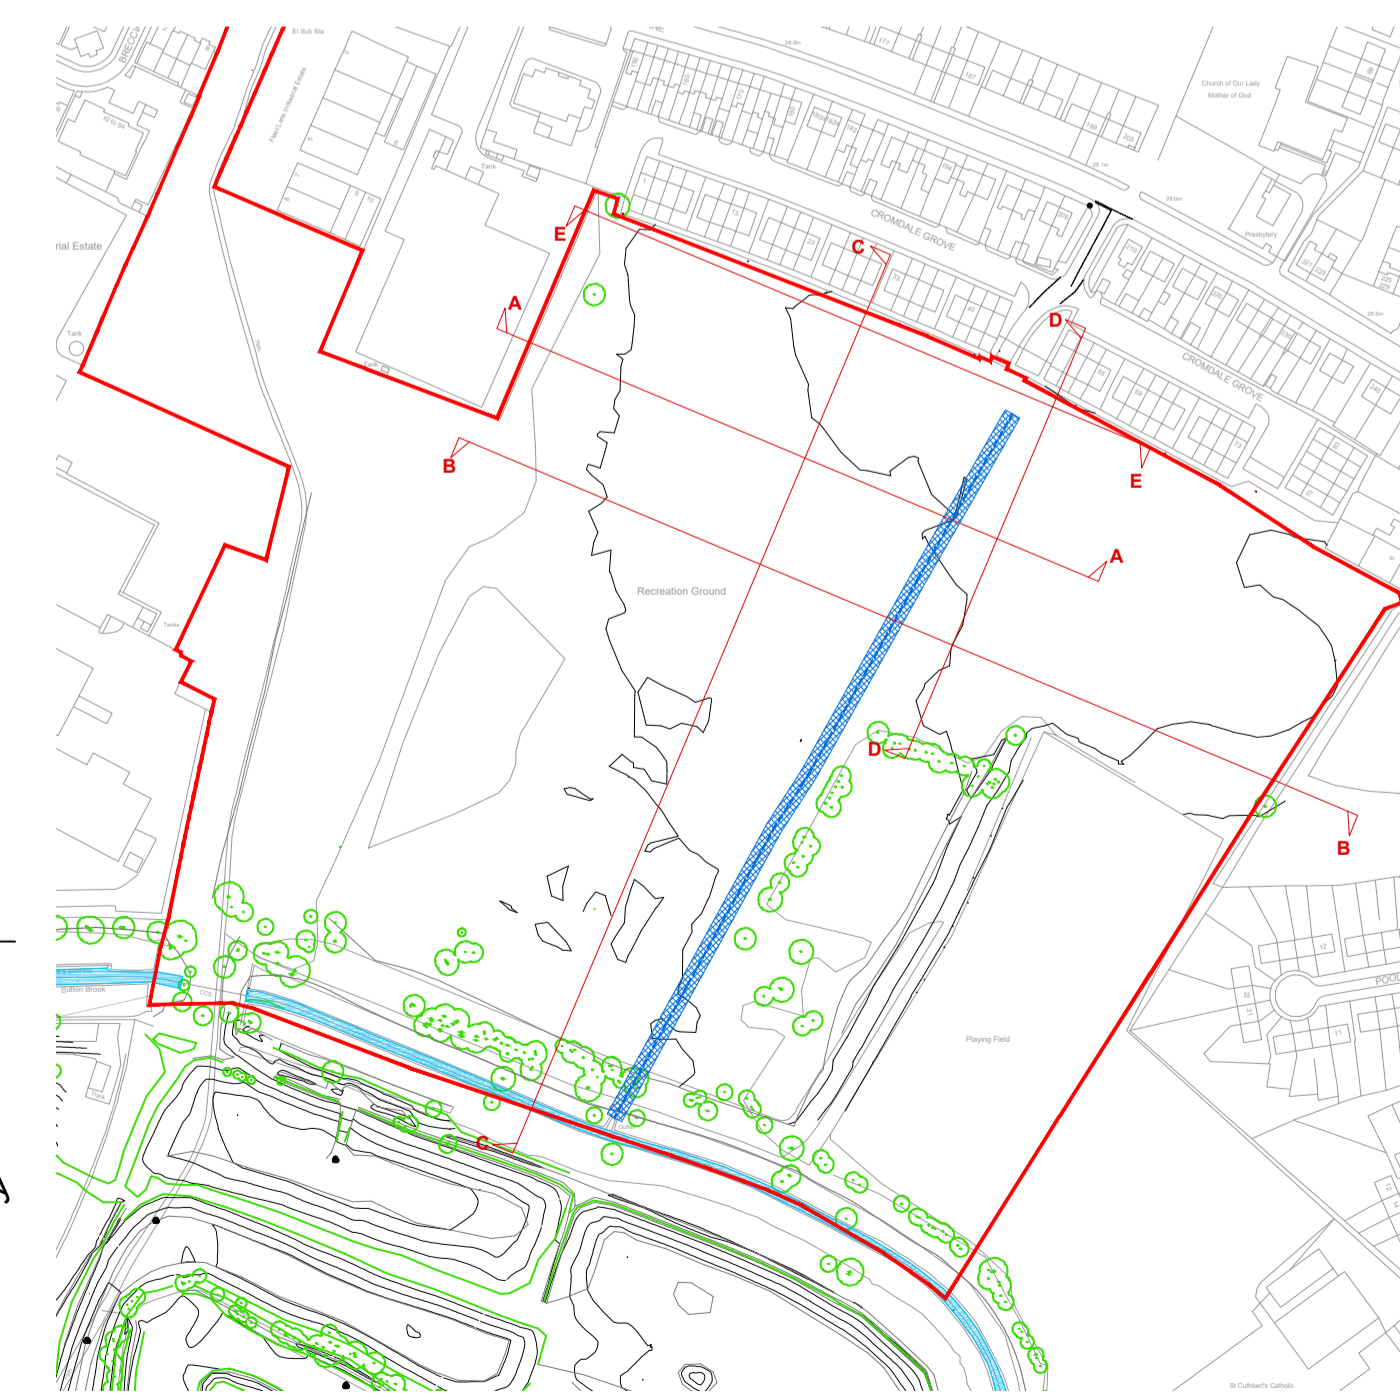

Key Plan - 1:2500

P03	05/01/23	HN	AL
Section E-E added			
P02	04/01/23	HN	AL
Sutton Brook level updated			
P01	20/12/22	HN	AL
Initial Issue			
REV	Date	Drawn by -	Checked by -

Status	Purpose of Issue
S2	For Information
drawing stage	S2
client	

Harworth Group

Moss Nook, St. Helens
Phase 2

Existing Site Sections

date	19/12/22	drawn	HN
scale@A1	1:500	checked	AL